




FRONT ELEVATION scale: 1/8" = 1'-0"

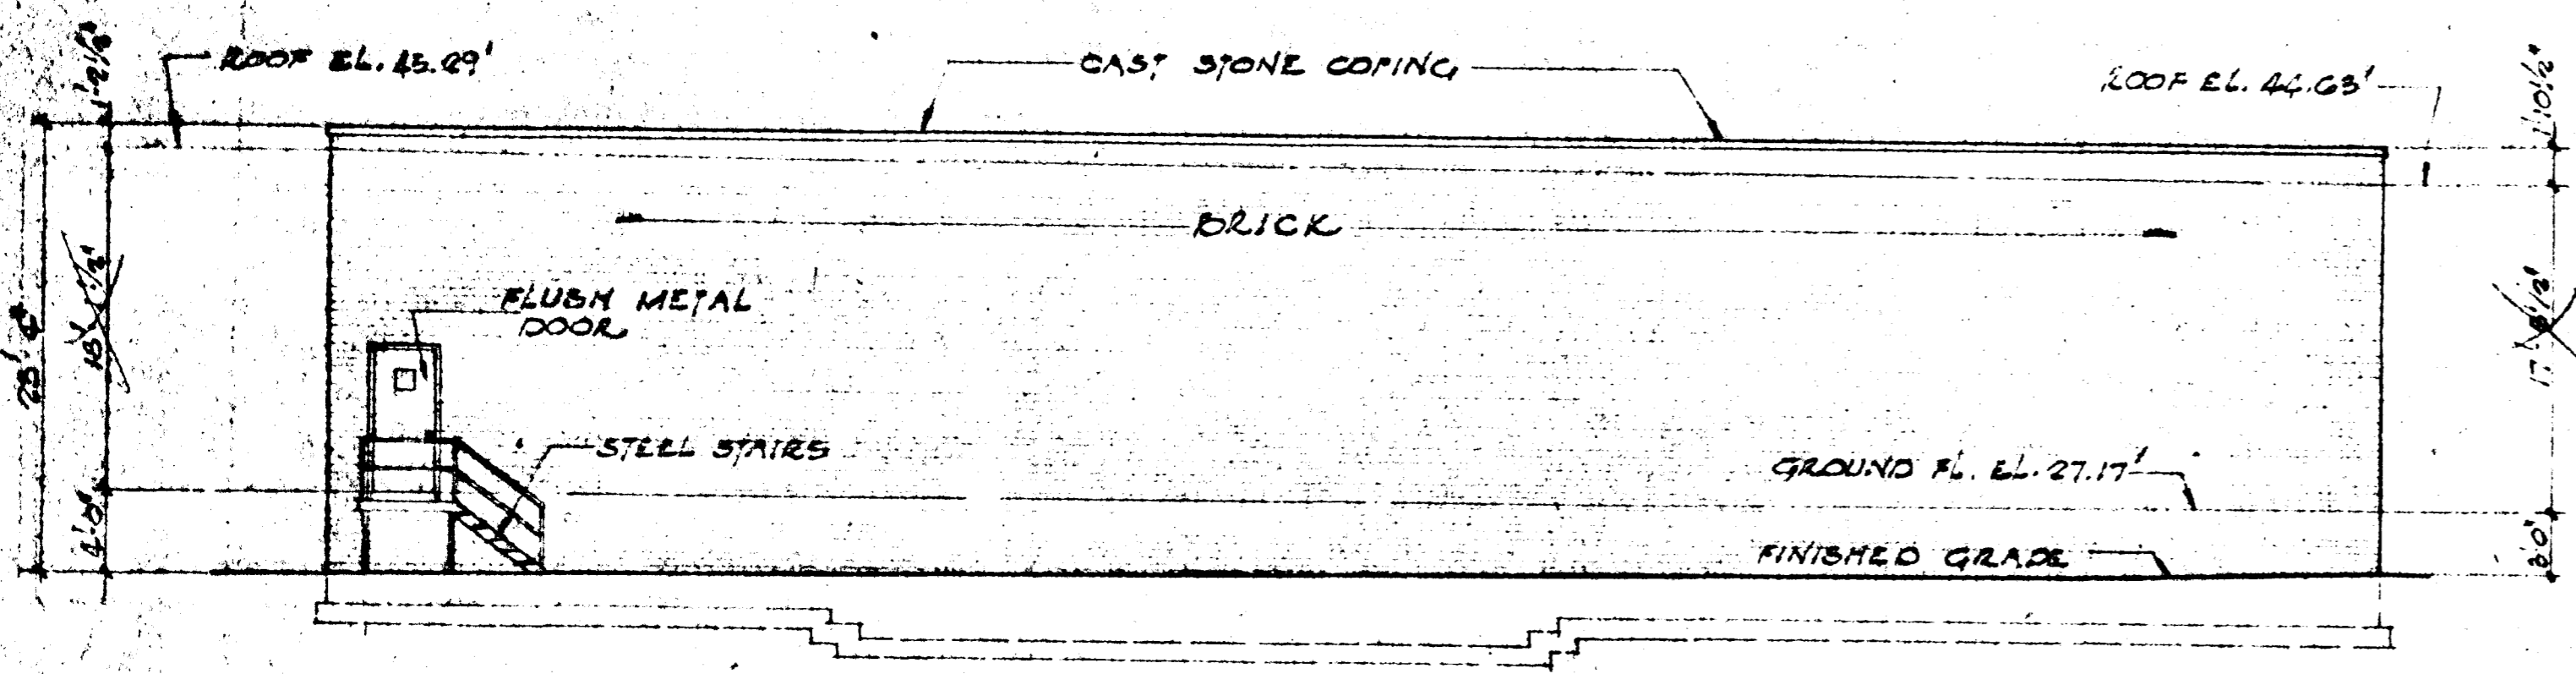


LEFT SIDE ELEVATION scale: 1/8" = 1'-0"

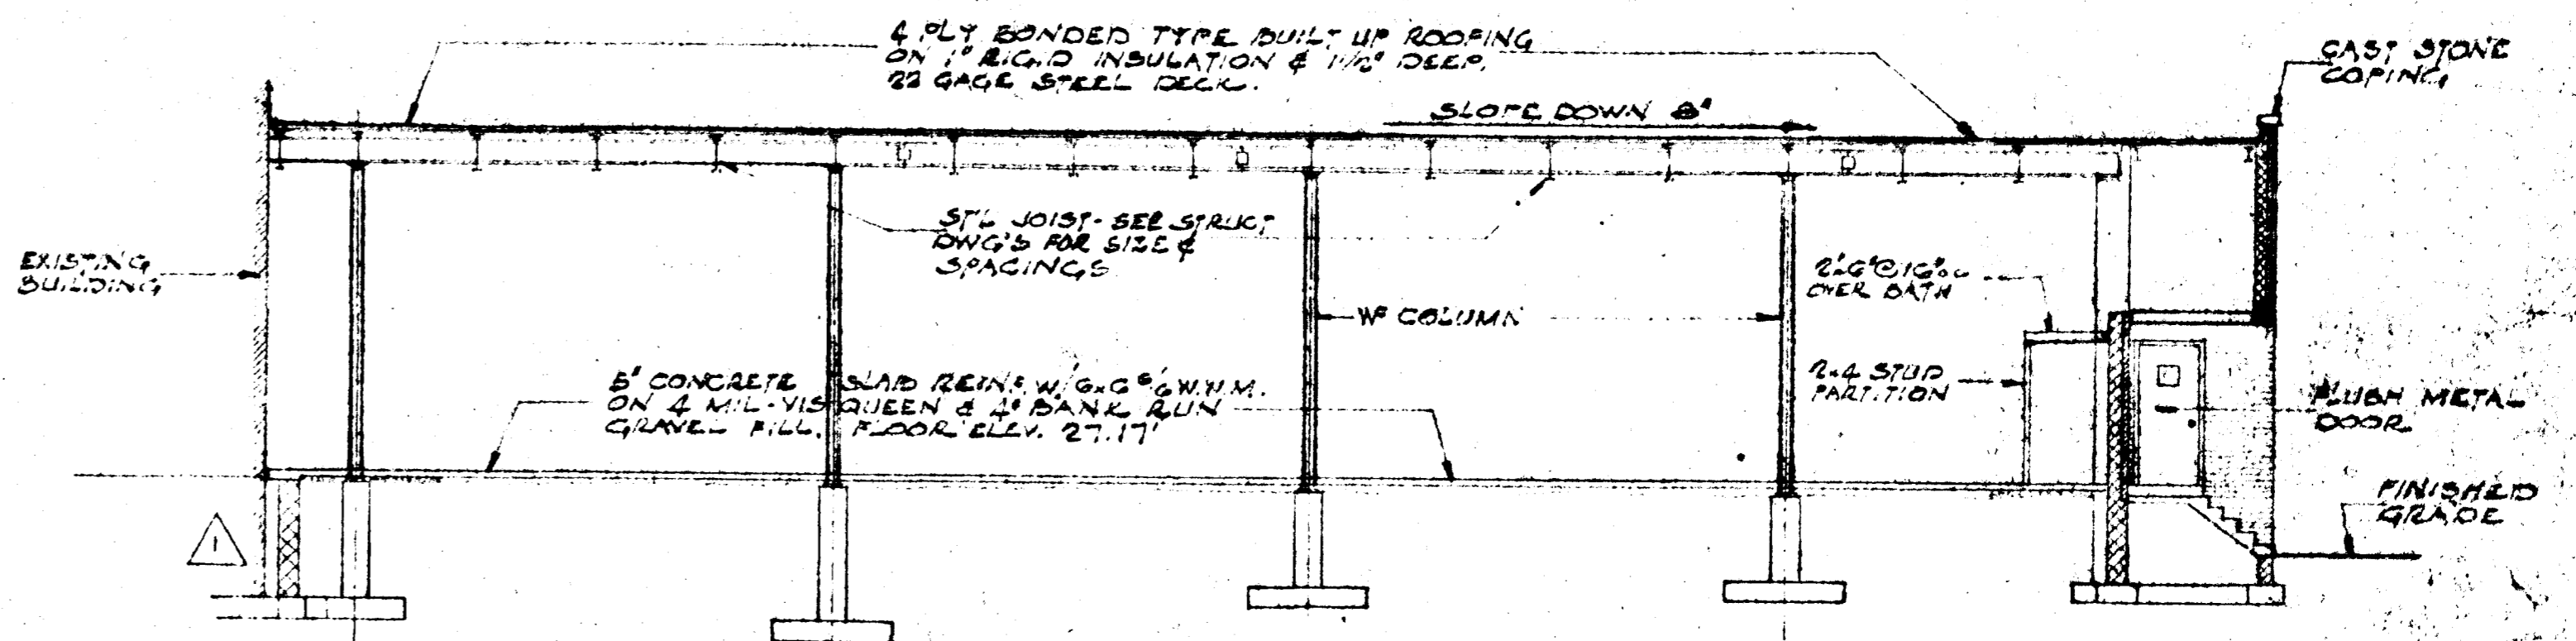


TYPICAL TRANSVERSE CROSS SECTION scale: 1/8" = 1'-0"

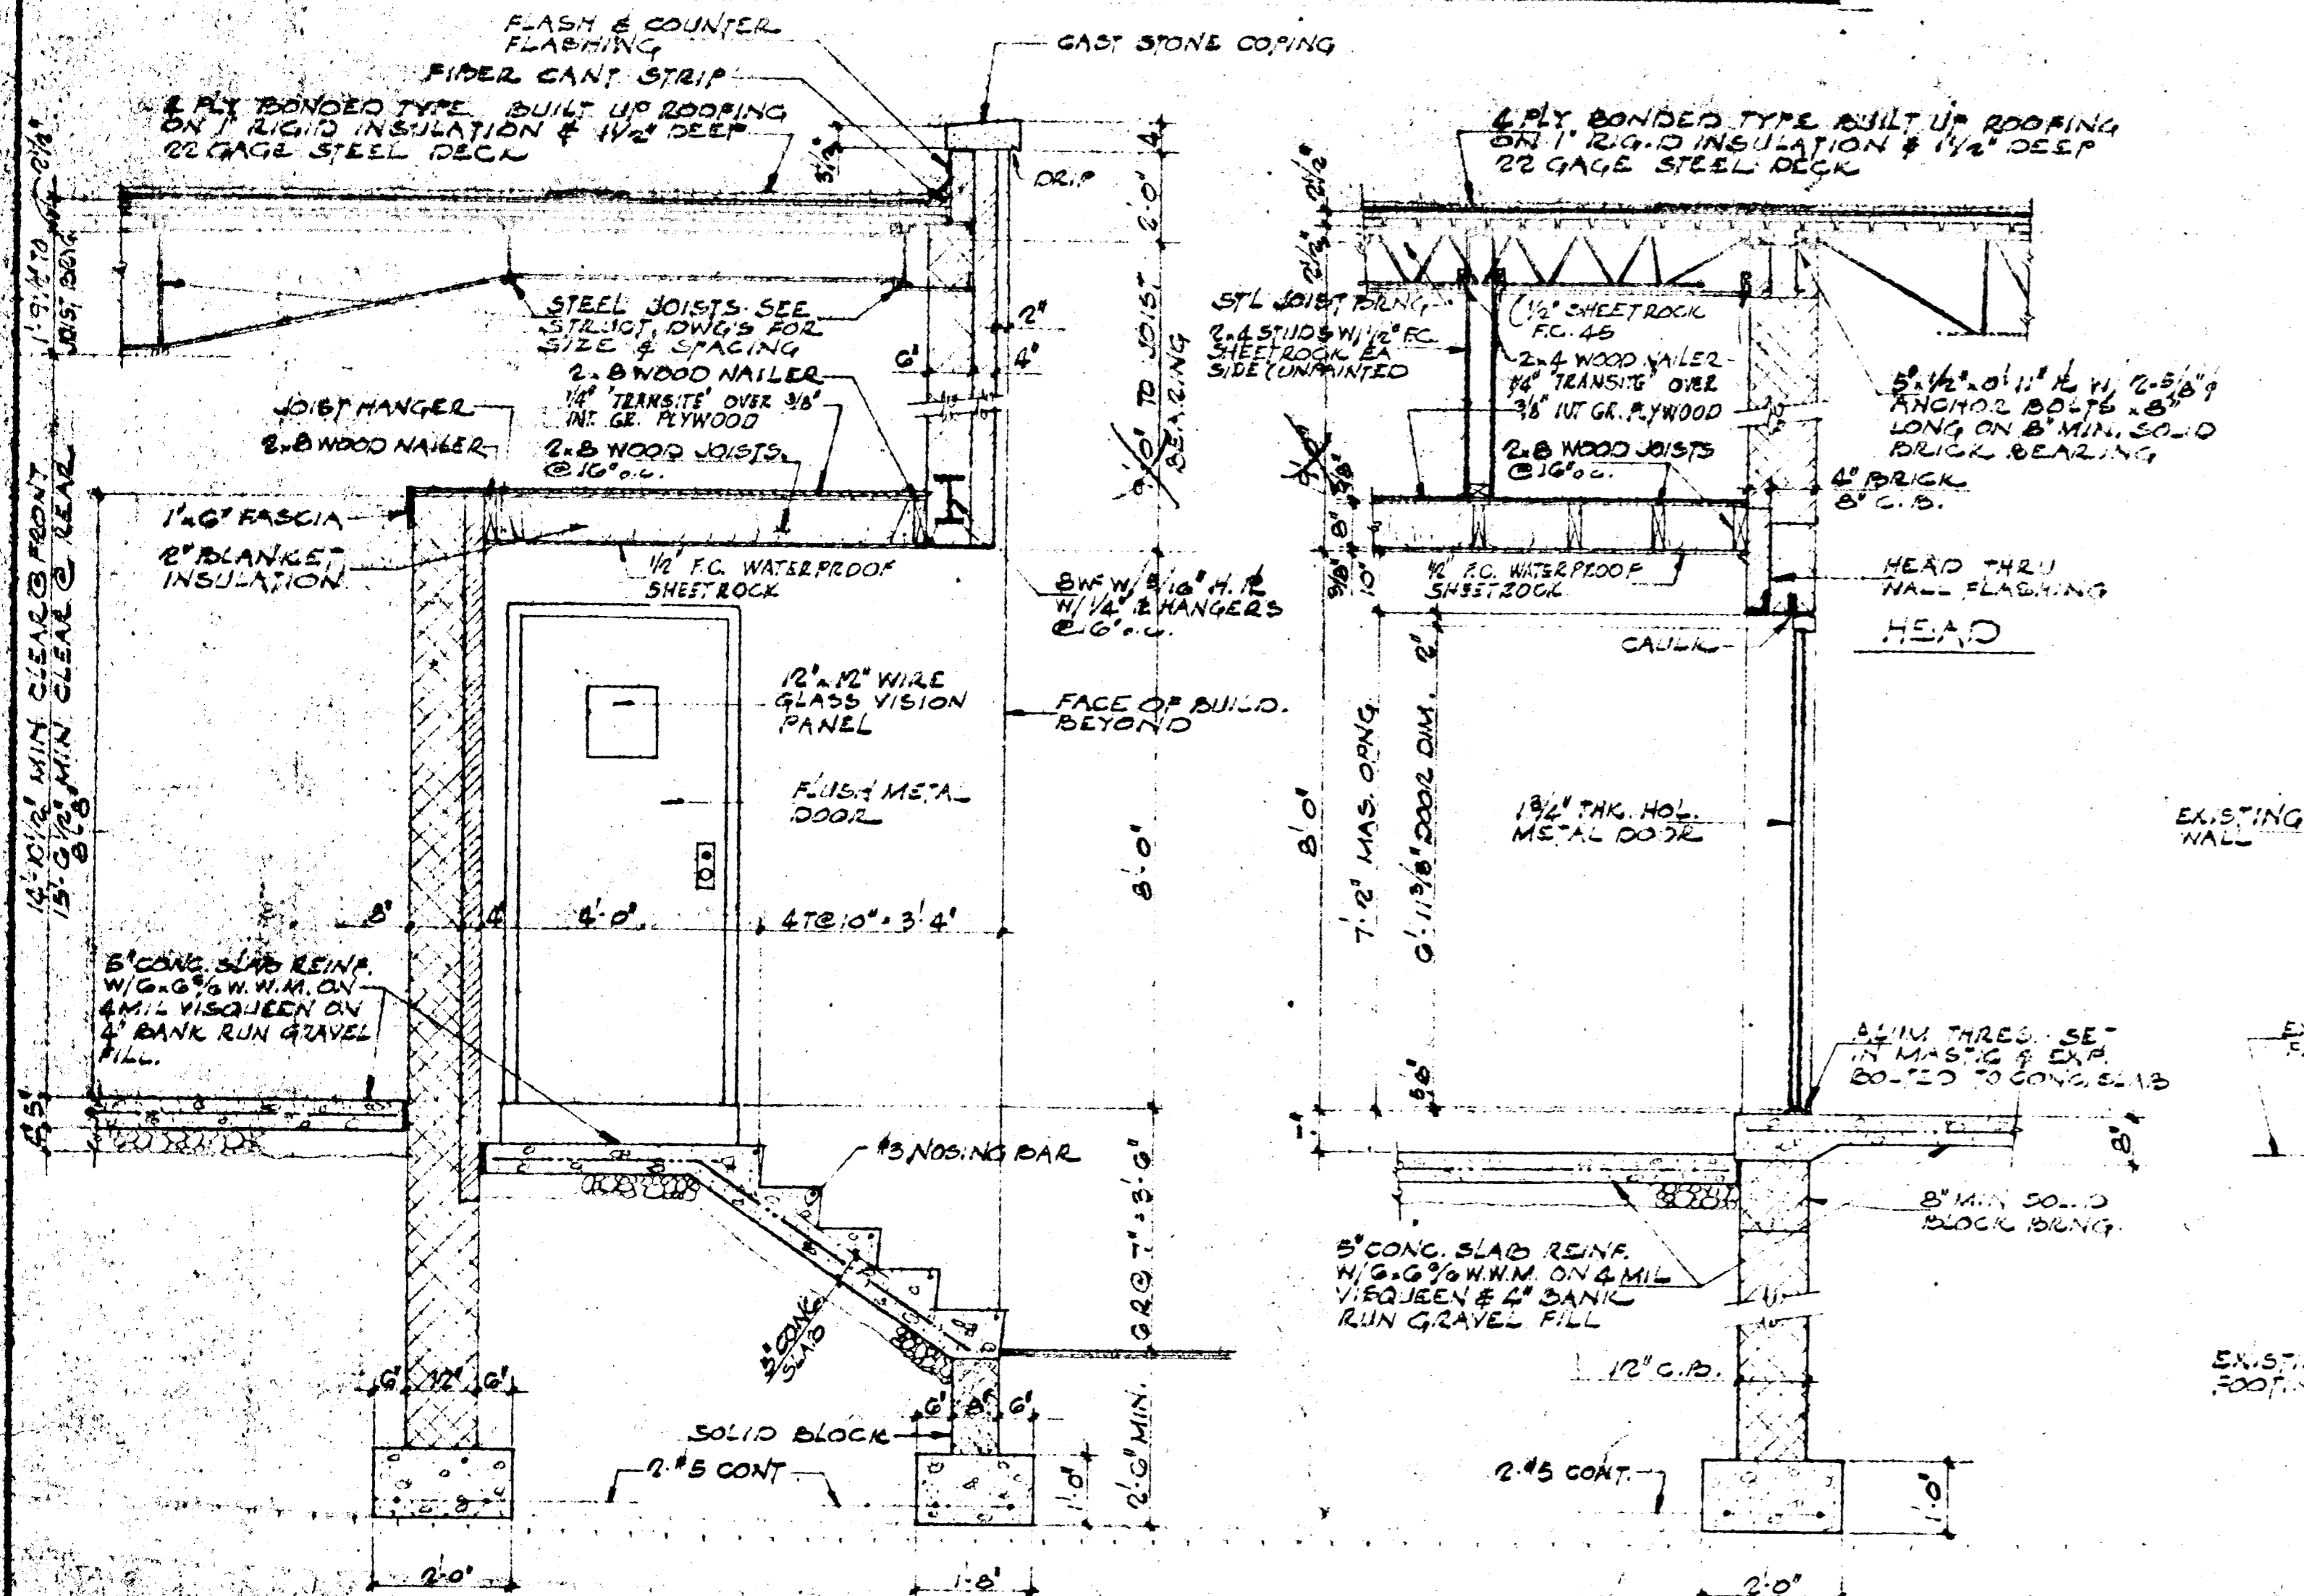

SECTION 'A-A' scale: 1/2" = 1'-0"

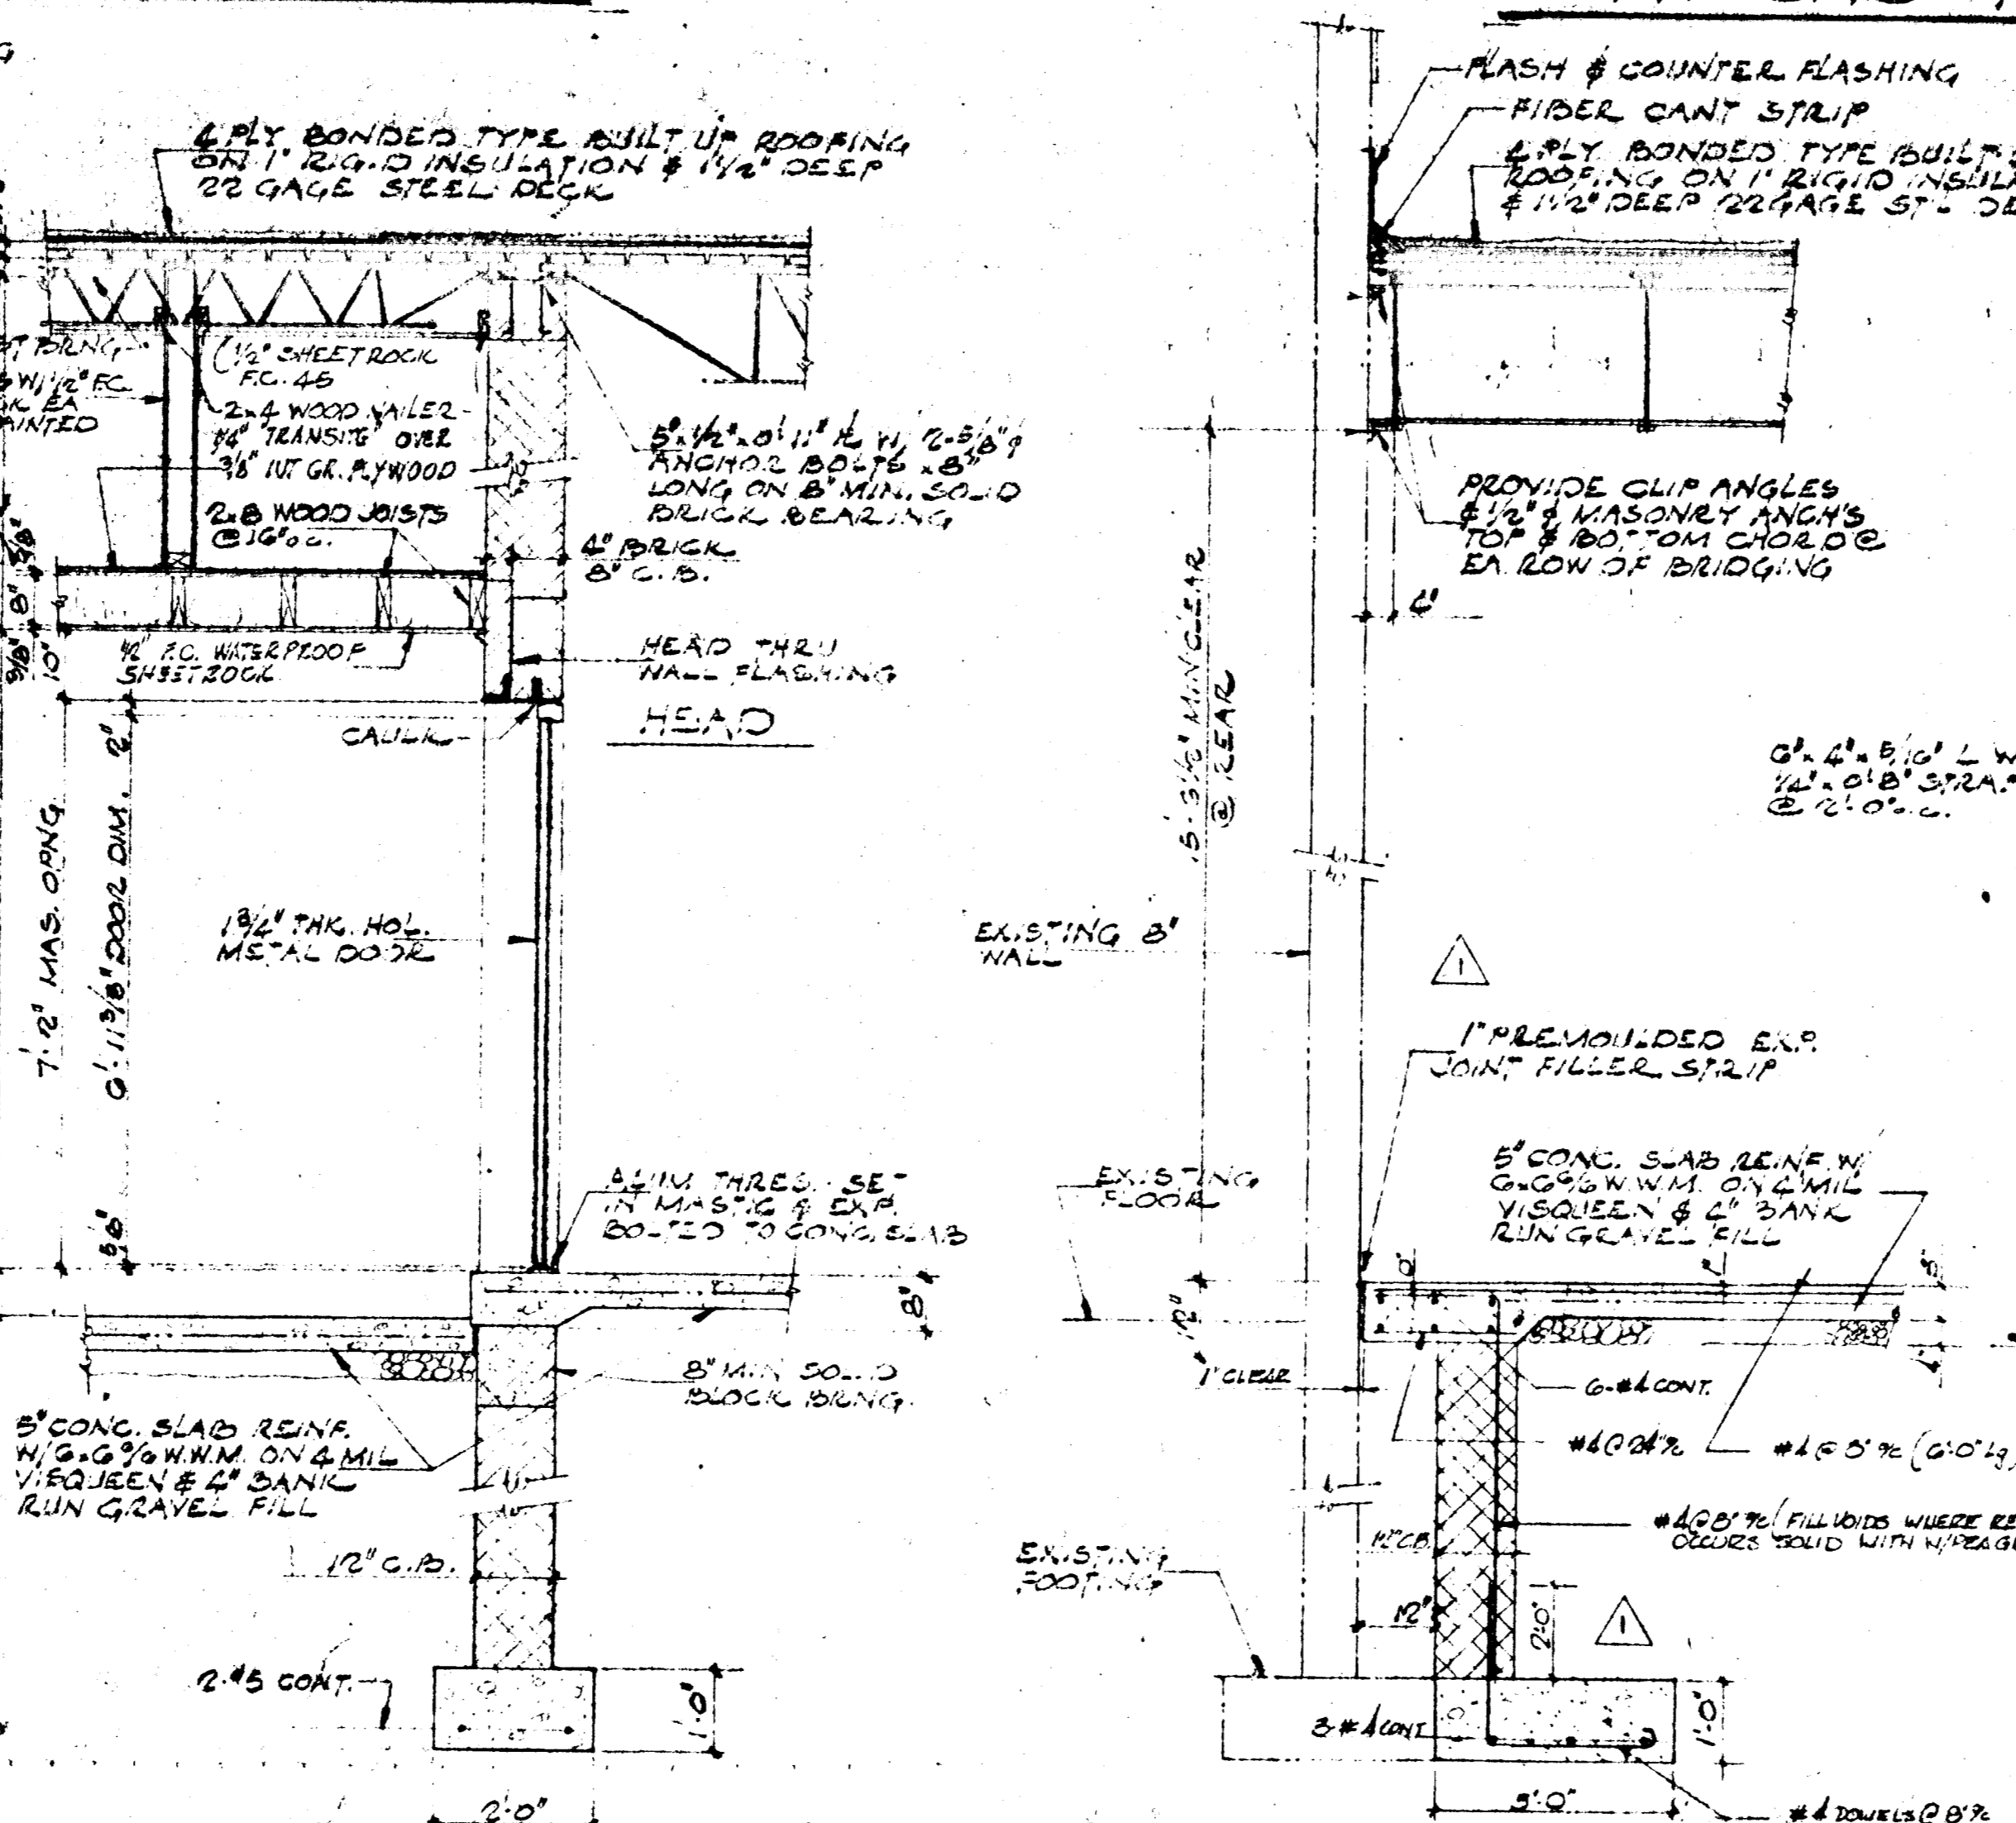

SECTION 'B-B' scale: 1/2" = 1'-0"

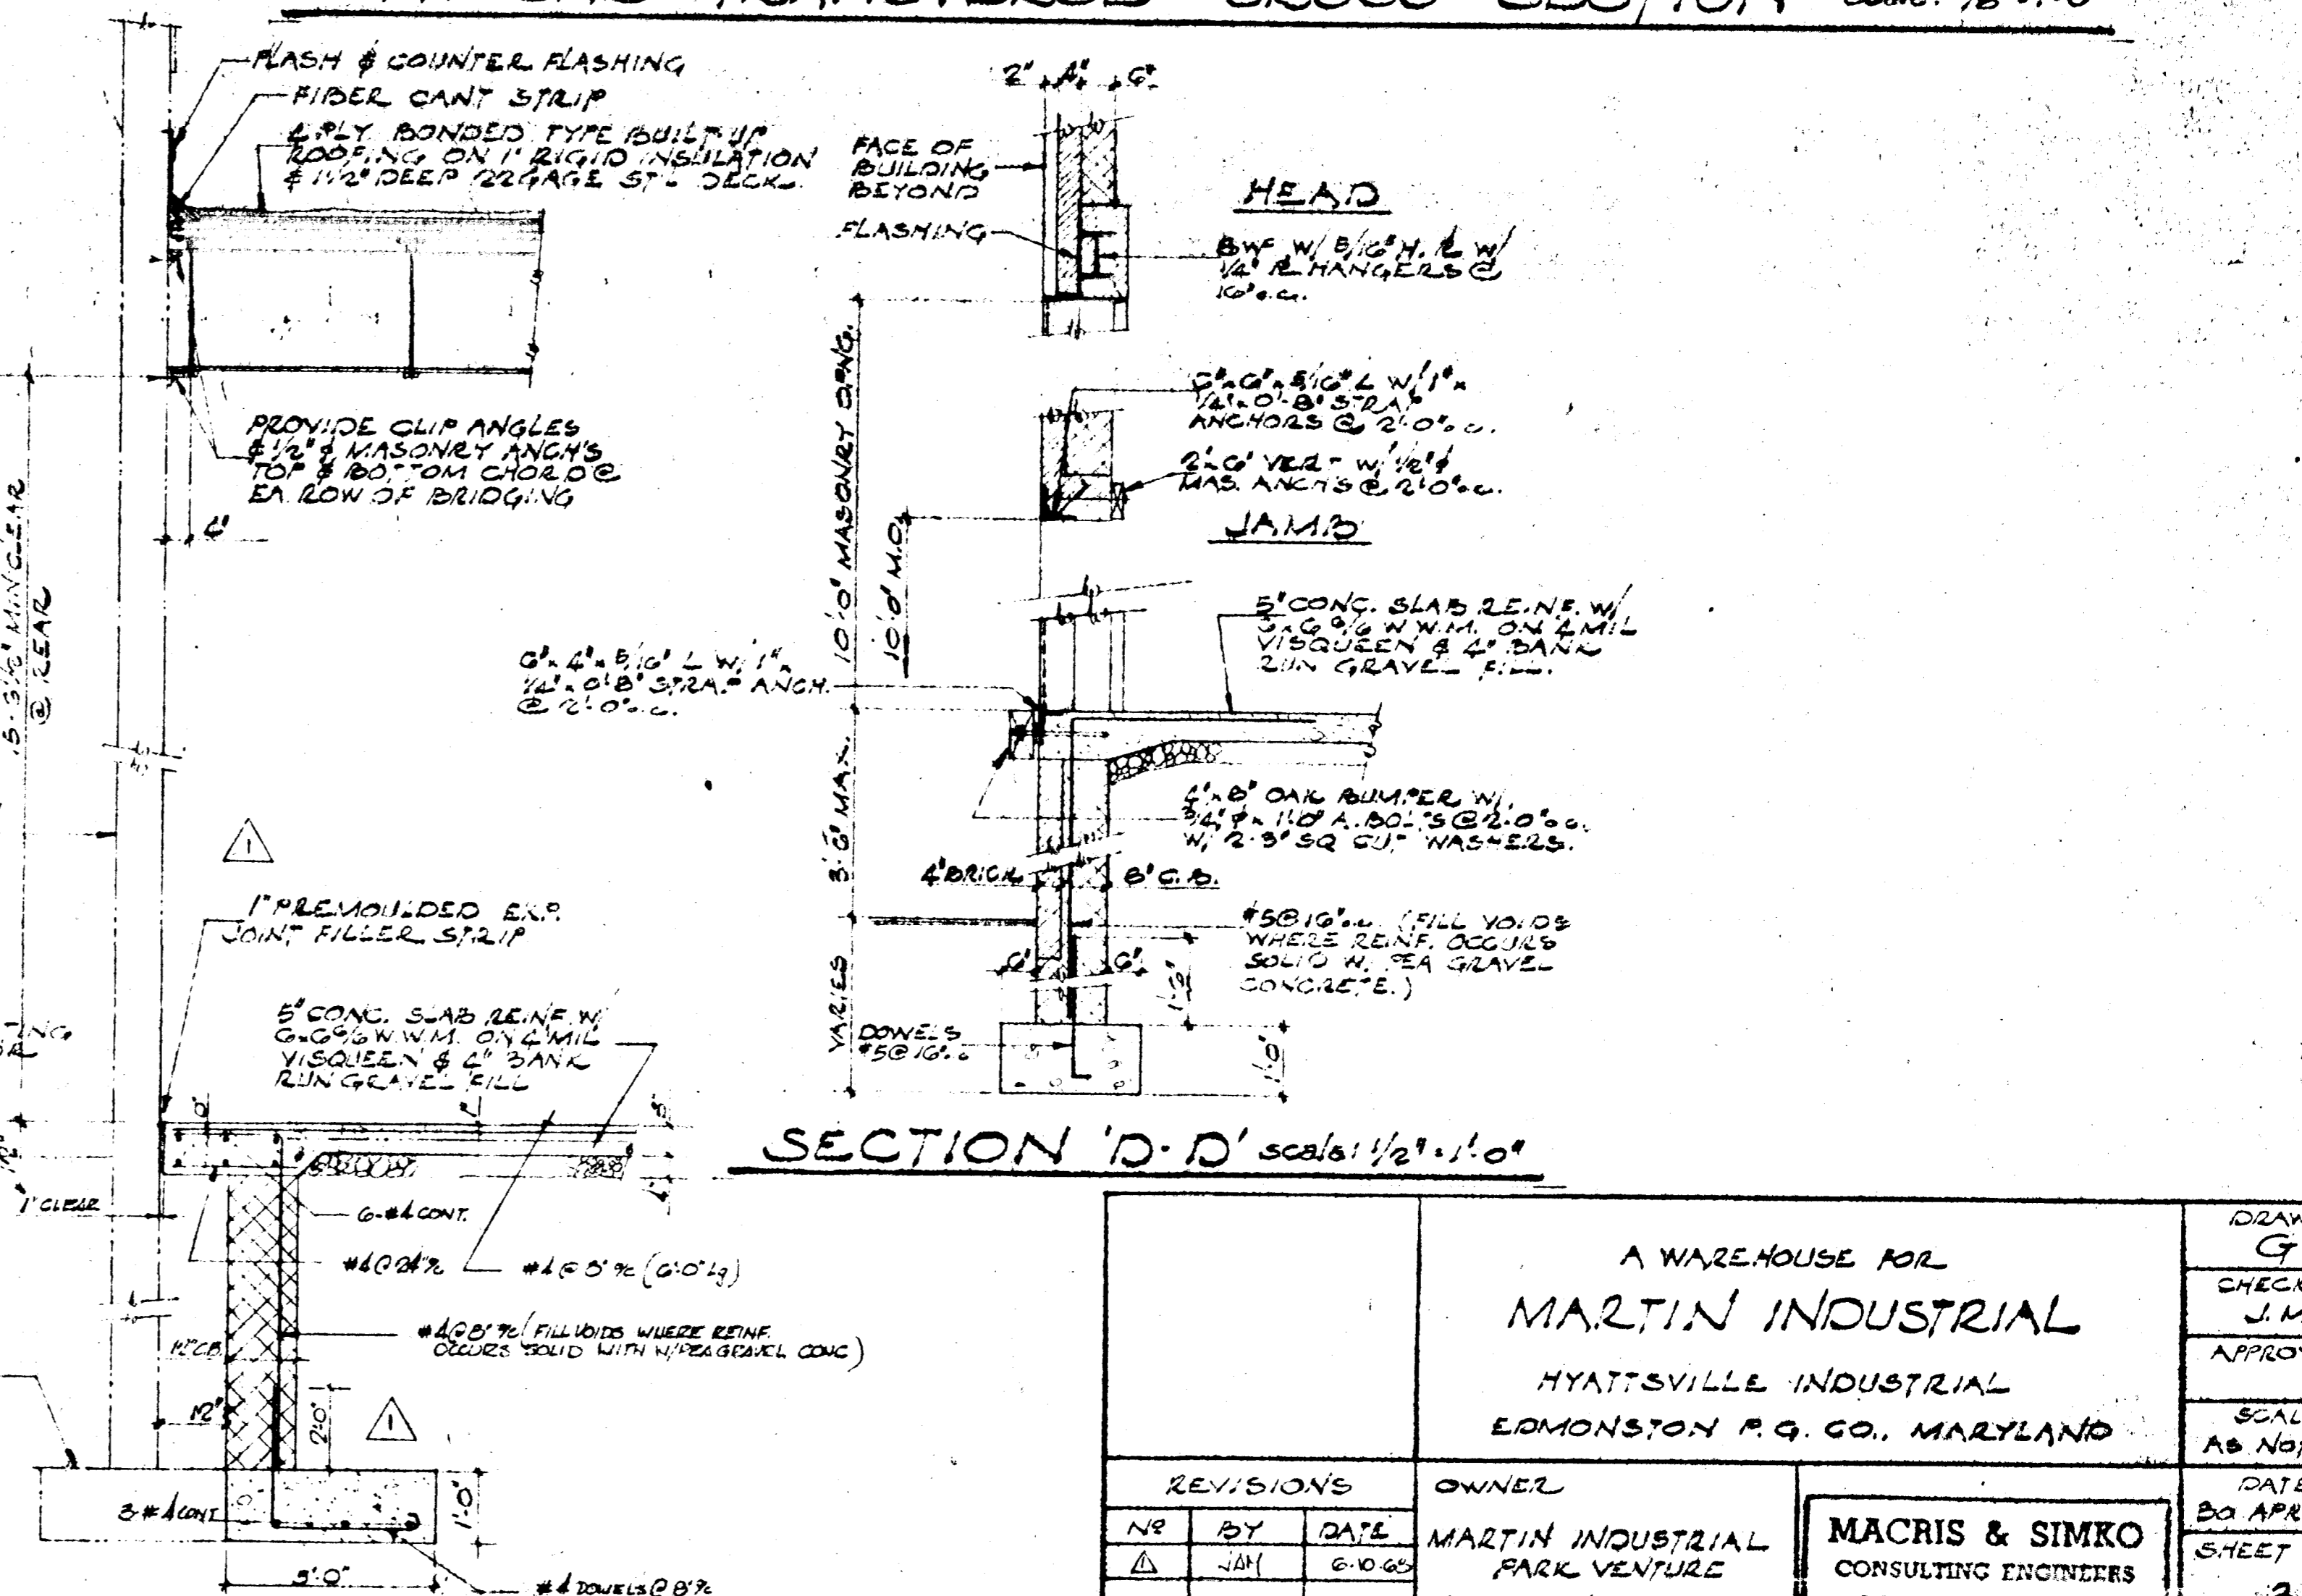

SECTION 'C-C' scale: 1/2" = 1'-0"

SECTION 'D-D' scale: 1/2" = 1'-0"

DRAWN G		CHECKED J.M.		APPROVED	
SCALE AS NOTED		DATE 20 APRIL 68		SHEET NO 3	
JOB NO 68-11		OWNER MARTIN INDUSTRIAL PARK VENTURE 1507 CONNECTICUT AVE. WASHINGTON D.C.		MACRIS & SIMKO CONSULTING ENGINEERS 617 SILVER SPRING AVE. SILVER SPRING, MD 20910 (301) 585-0020	
REVISIONS		NO		BY	
		DATE			
		6-10-68			

A WAREHOUSE FOR
MARTIN INDUSTRIAL
 HYATTSVILLE INDUSTRIAL
 EDMONSTON P.G. CO., MARYLAND