


FLOOR PLAN
SCALE: 1/8" = 1'-0"

DOOR SCHEDULE

ROOM	FLOOR	BASE	WAINSCOT	WGT	WALL	CEILING	WGT	REMARKS
WAREHOUSE	CONCRETE	NONE	NONE	CONCRETE	EXPOSED			
OFFICE	VINYL TILE	ROCKER	NONE	CONCRETE	W/PAINT	CONCRETE		
TOILET	VINYL TILE	ROCKER	NONE	CONCRETE	W/PAINT	CONCRETE		

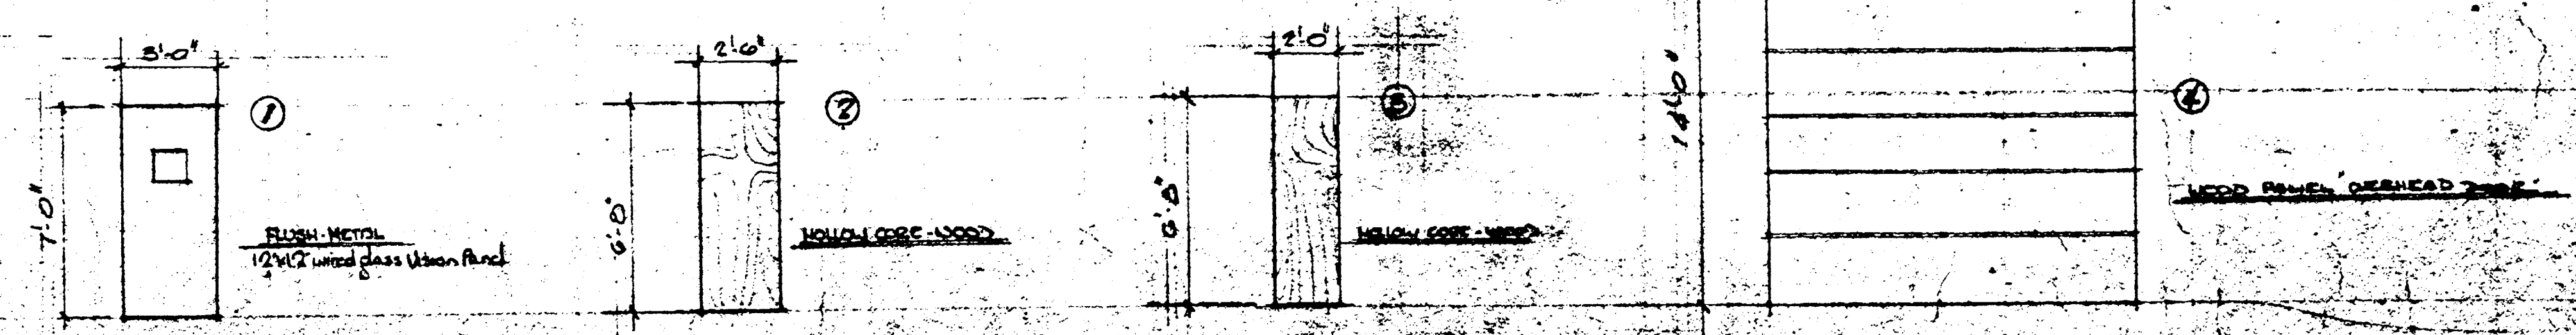

<p>WAREHOUSE NO. 4</p> <p>MARTIN INDUSTRIAL</p> <p>INDUSTRIAL PRINCIPLES COUNTY MARYLAND</p>		<p>DATE: 03-20</p> <p>SHEET: 3</p> <p>SCALE: AS SHOWN</p>
<p>REVISIONS</p> <p>1. JAH 5-7-70</p>	<p>MARTIN INDUSTRIAL</p> <p>PARK VIEW</p> <p>3045 University Blvd E.</p> <p>Adelphi, Maryland</p>	<p>MACRIS AND SHINN</p> <p>Consulting Engineers</p> <p>817 Silver Spring Ave.</p> <p>Silver Spring MD.</p>