


FLOOR PLAN AND ELECTRICAL

- ELECTRICAL SYMBOLS**
- - ELECTRIC PANEL - 200 AMP SERVICE PER WAREHOUSE UNIT
  - 2 TUBE & FOOT FLUORESCENT LIGHTS 76W. SIMULINE INDUST. UNIT #5V214
  - ⊕ - WALL SWITCH
  - ⊕ - DUPLEX RECEPTACLE - SURFACE MOUNTED
  - ⊕ - WALL OUTLET #2V007
  - ⊕ - CEILING OUTLET #2V205
  - ⊕ - COMB. BATHROOM CABINET AND LIGHT #3V130
  - ⊕ - EXTERIOR SPOTLIGHT (1 REQUIRED PER OVERHEAD DOOR #1V130)
  - ⊕ - EXIT LIGHT
  - ⊕ - 5 GALLON ELECTRIC HOT WATER HEATER #5E900
  - HOME RUN TO PANEL BOX
  - ⊕ - CEILING MOUNTED BATH EXHAUST FRODO N+L OSC. CE2834

- ELECTRICAL NOTES**
1. ALL WIRING SHALL BE IN ACCORDANCE WITH THE LATEST EDITION OF THE NATIONAL ELECTRICAL CODE AND ALL APPLICABLE CODES OF PRINCE GEORGES COUNTY.
  2. PROVIDE ADDITIONAL SPARE CIRCUITS AS NECESSARY FOR ELECTRICAL EQUIPMENT AND EXTERIOR LIGHTING.
  3. FLUORESCENT LIGHTS SHALL BE SUPPORTED BETWEEN JOISTS, LEVEL WITH THE BOTTOM CHORD.
  4. DIMBERS SHOWN FOR ELECTRICAL FIXTURES AND EQUIP. ARE FROM THE CATALOG OF W.W. GRAINGER, INC. THE CONTRACTOR MAY SUBSTITUTE FOR COMPARABLE ITEMS UPON AUTHORIZATION BY THE OWNER.

LEGEND OF MATERIALS		FINISH SCHEDULE	
[Pattern] BRICK	[Pattern] WAREHOUSE AREA	FLOORS	CONCRETE WAREHOUSE
[Pattern] CONC. BLOCK	[Pattern] BANGOR REAR	WALLS	EXPOSED CONC. BLOCK
[Pattern] CONCRETE	[Pattern] STEEL	CEILING	NONE
[Pattern] INSULATION	[Pattern] WOOD	BATHS	CONCRETE WAREHOUSE
			PAINTED CONCRETE
			PLUCK & PAINTED 1/2" SHEETROCK OVER WOOD STUD WALLS
			PAINTED 1/2" SHEETROCK

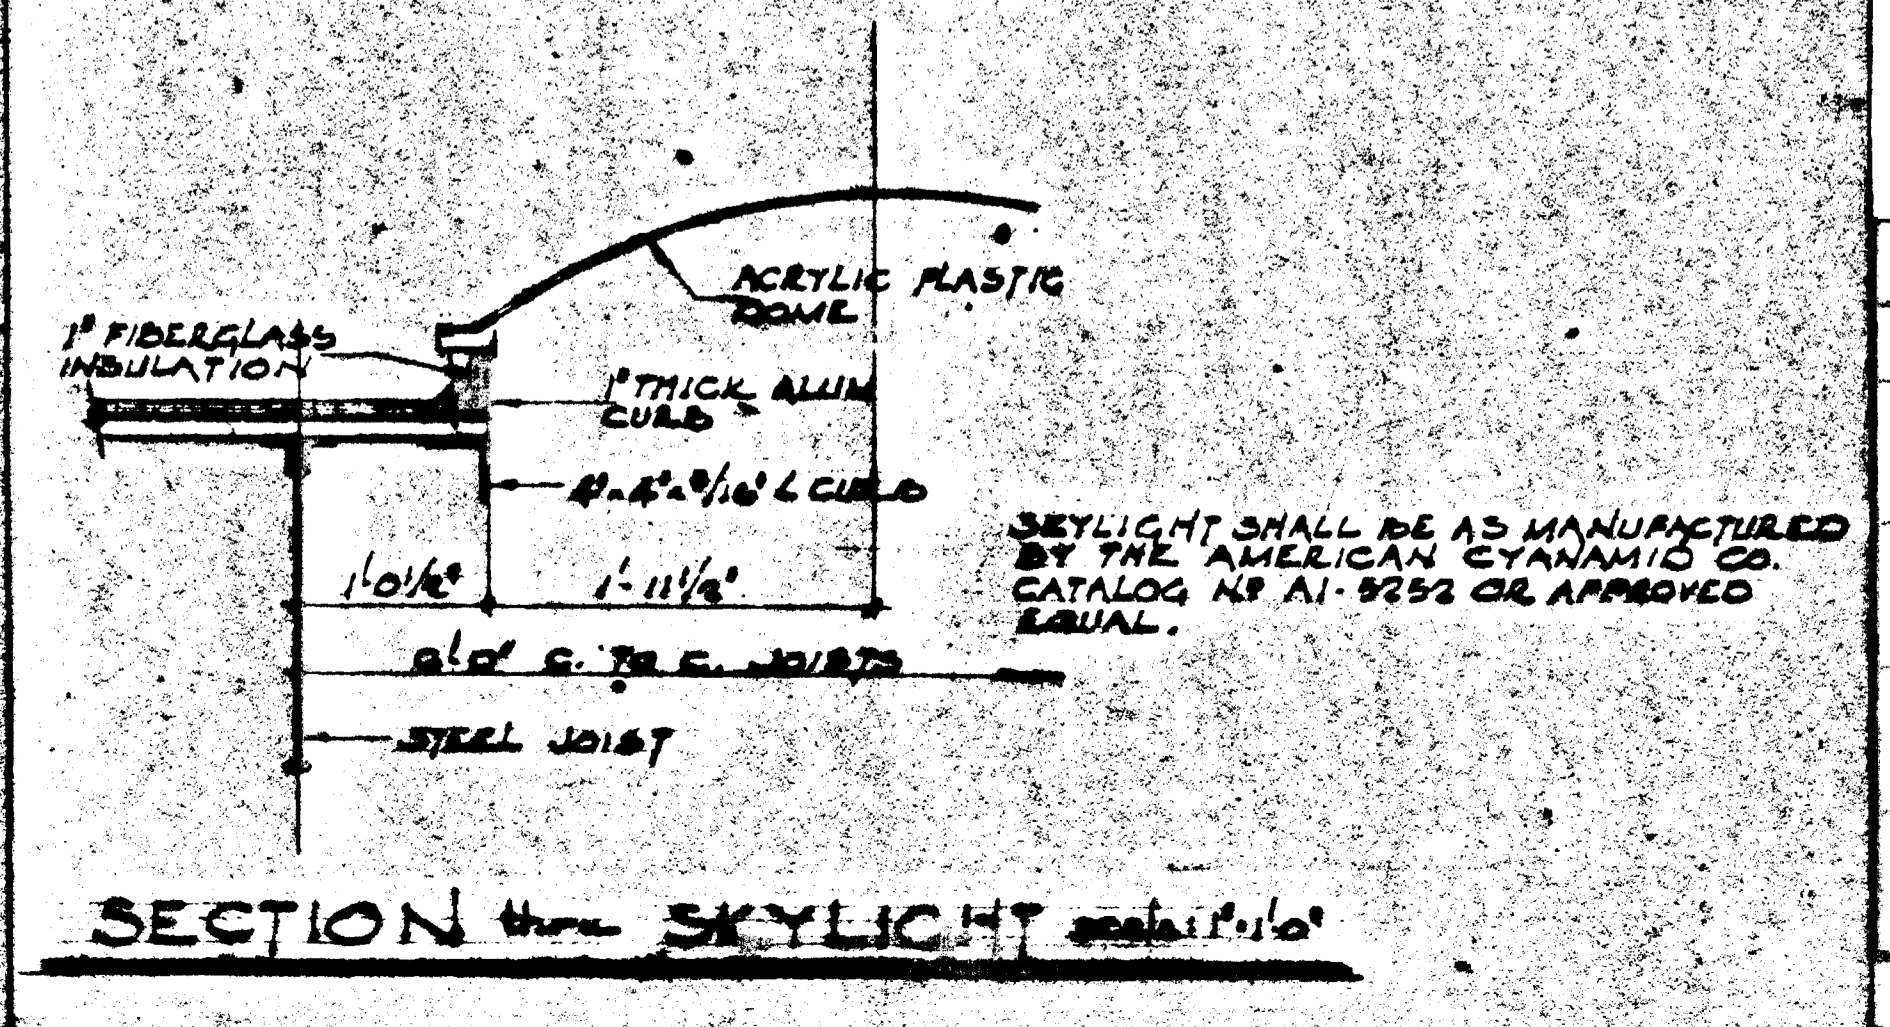

DOOR SCHEDULE					
NO.	SIZE	MAT'L	BLK.	TRD	REMARKS
1	5'-0" x 11'-0"	FLUSH METAL	METAL	BLUM	HOLLOW METAL WITH 1/2" WIRE GLASS VISION PANEL - C LABEL
2	10'-0" x 10'-0"	WOOD	SEE SPEC	NONE	WOOD PANEL OVERHEAD DOOR COMPANY MODEL OR EQUIV. CHAIN OPERATED
3	10'-0" x 10'-0"	WOOD	SEE SPEC	NONE	WOOD PANEL OVERHEAD DOOR COMPANY MODEL OR EQUIV. MANUAL
4	8'-0" x 5'-0"	WOOD	WOOD	NONE	FLUSH HOLLOW CORE

\* 14' High overhead doors shall be chain operated.

**Note:**  
Entire warehouse area shall be sprinklered in accordance with NFPA Pamphlet and all applicable codes of Prince Georges County. Sprinkler shall be "wet System".

<b>PROPOSED</b>	
<b>WAREHOUSE NO. 3A</b>	
HYATTSVILLE INDUSTRIAL EDMONSTON-PRINCE GEORGES COUNTY-MARYLAND	
<b>REVISIONS</b>	<b>Job No.</b>
1	100-2-101
2	100-2-101
