


TEST BORINGS
by
GRANGER & OLIVER

Project: MARTIN INDUSTRIAL PARK
Location: LAFAYETTE PLACE & 66TH AVENUE, EDMONSTON, PRINCE GEORGES COUNTY, MARYLAND
For: MARTIN BROTHERS, INC., 10800 CONNECTICUT AVENUE, KENSINGTON, MARYLAND 20795
Job Number: 1491 Date: 7/24/68 Scale: 1" = 8' By: DSO/SGG

BORING NO.	GROUND SURFACE ELEV. (ft)	SOIL DESCRIPTION	DEPTH (ft)
B-1	25'	FILL	0' - 11'
B-1	25'	BROWN CLAY TRACE SAND	11' - 12'
B-1	25'	BROWN SANDY CLAY & CLAYEY SAND	12' - 18'
B-1	25'	(GRAY)	18' - 24'
B-1	25'	FINE GRAY BROWN SAND TRACE CLAY	24' - 30'
B-1	25'	(S. SAND)	30' - 32'
B-2	27'	BROWN CLAY TRACE SAND	0' - 11'
B-2	27'	BROWN GRAY CLAY TRACE SAND	11' - 18'
B-2	27'	(SEE NOTE 0A)	18' - 24'
B-2	27'	FINE BROWN SAND TRACE CLAY	24' - 30'
B-2	27'	FINE TO CHARGE SAND TRACE CLAY (S CLAY)	30' - 32'
B-2	27'	(SEE NOTE 0B)	32' - 33.5'
B-2	27'	(SEE NOTE 0C)	33.5' - 37'
B-2	27'	FINE GRAY BROWN CLAYEY SAND & CLAY	37' - 39'
B-2	27'	FINE BROWN GRAY SAND	39' - 40'

WATER DATA


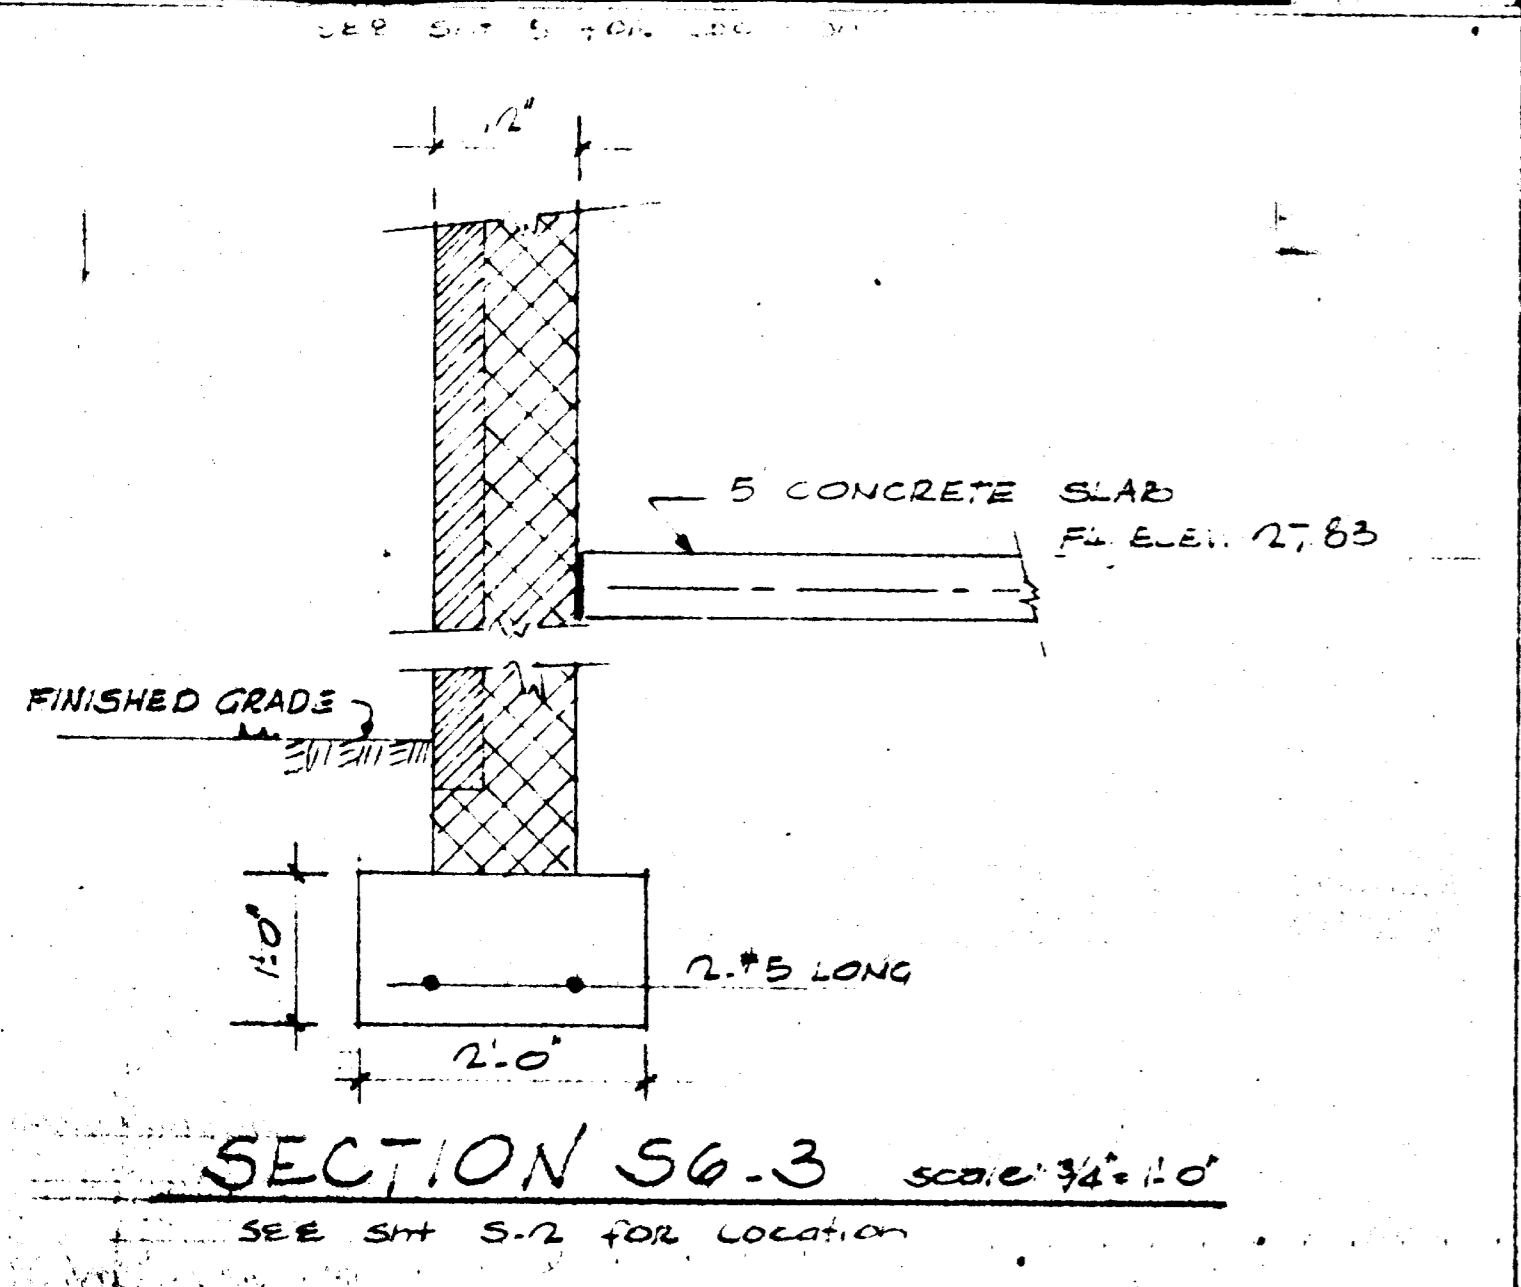

PROPOSED
WAREHOUSE NO 2
HYATTSVILLE INDUSTRIAL
EDMONSTON-PRINCE GEORGES COUNTY, MARYLAND

REVISIONS	MARTIN INDUSTRIAL	MAGRIS AND SHAW
	PARK VENTURE	Consulting Engineers
	2045 University Blvd E.	817 Silver Spring Ave.
	Adelphi, Maryland	Silver Spring, Md.