


FLOOR OVER OFFICE
FRAMING PLAN
1/2"x11'-0"

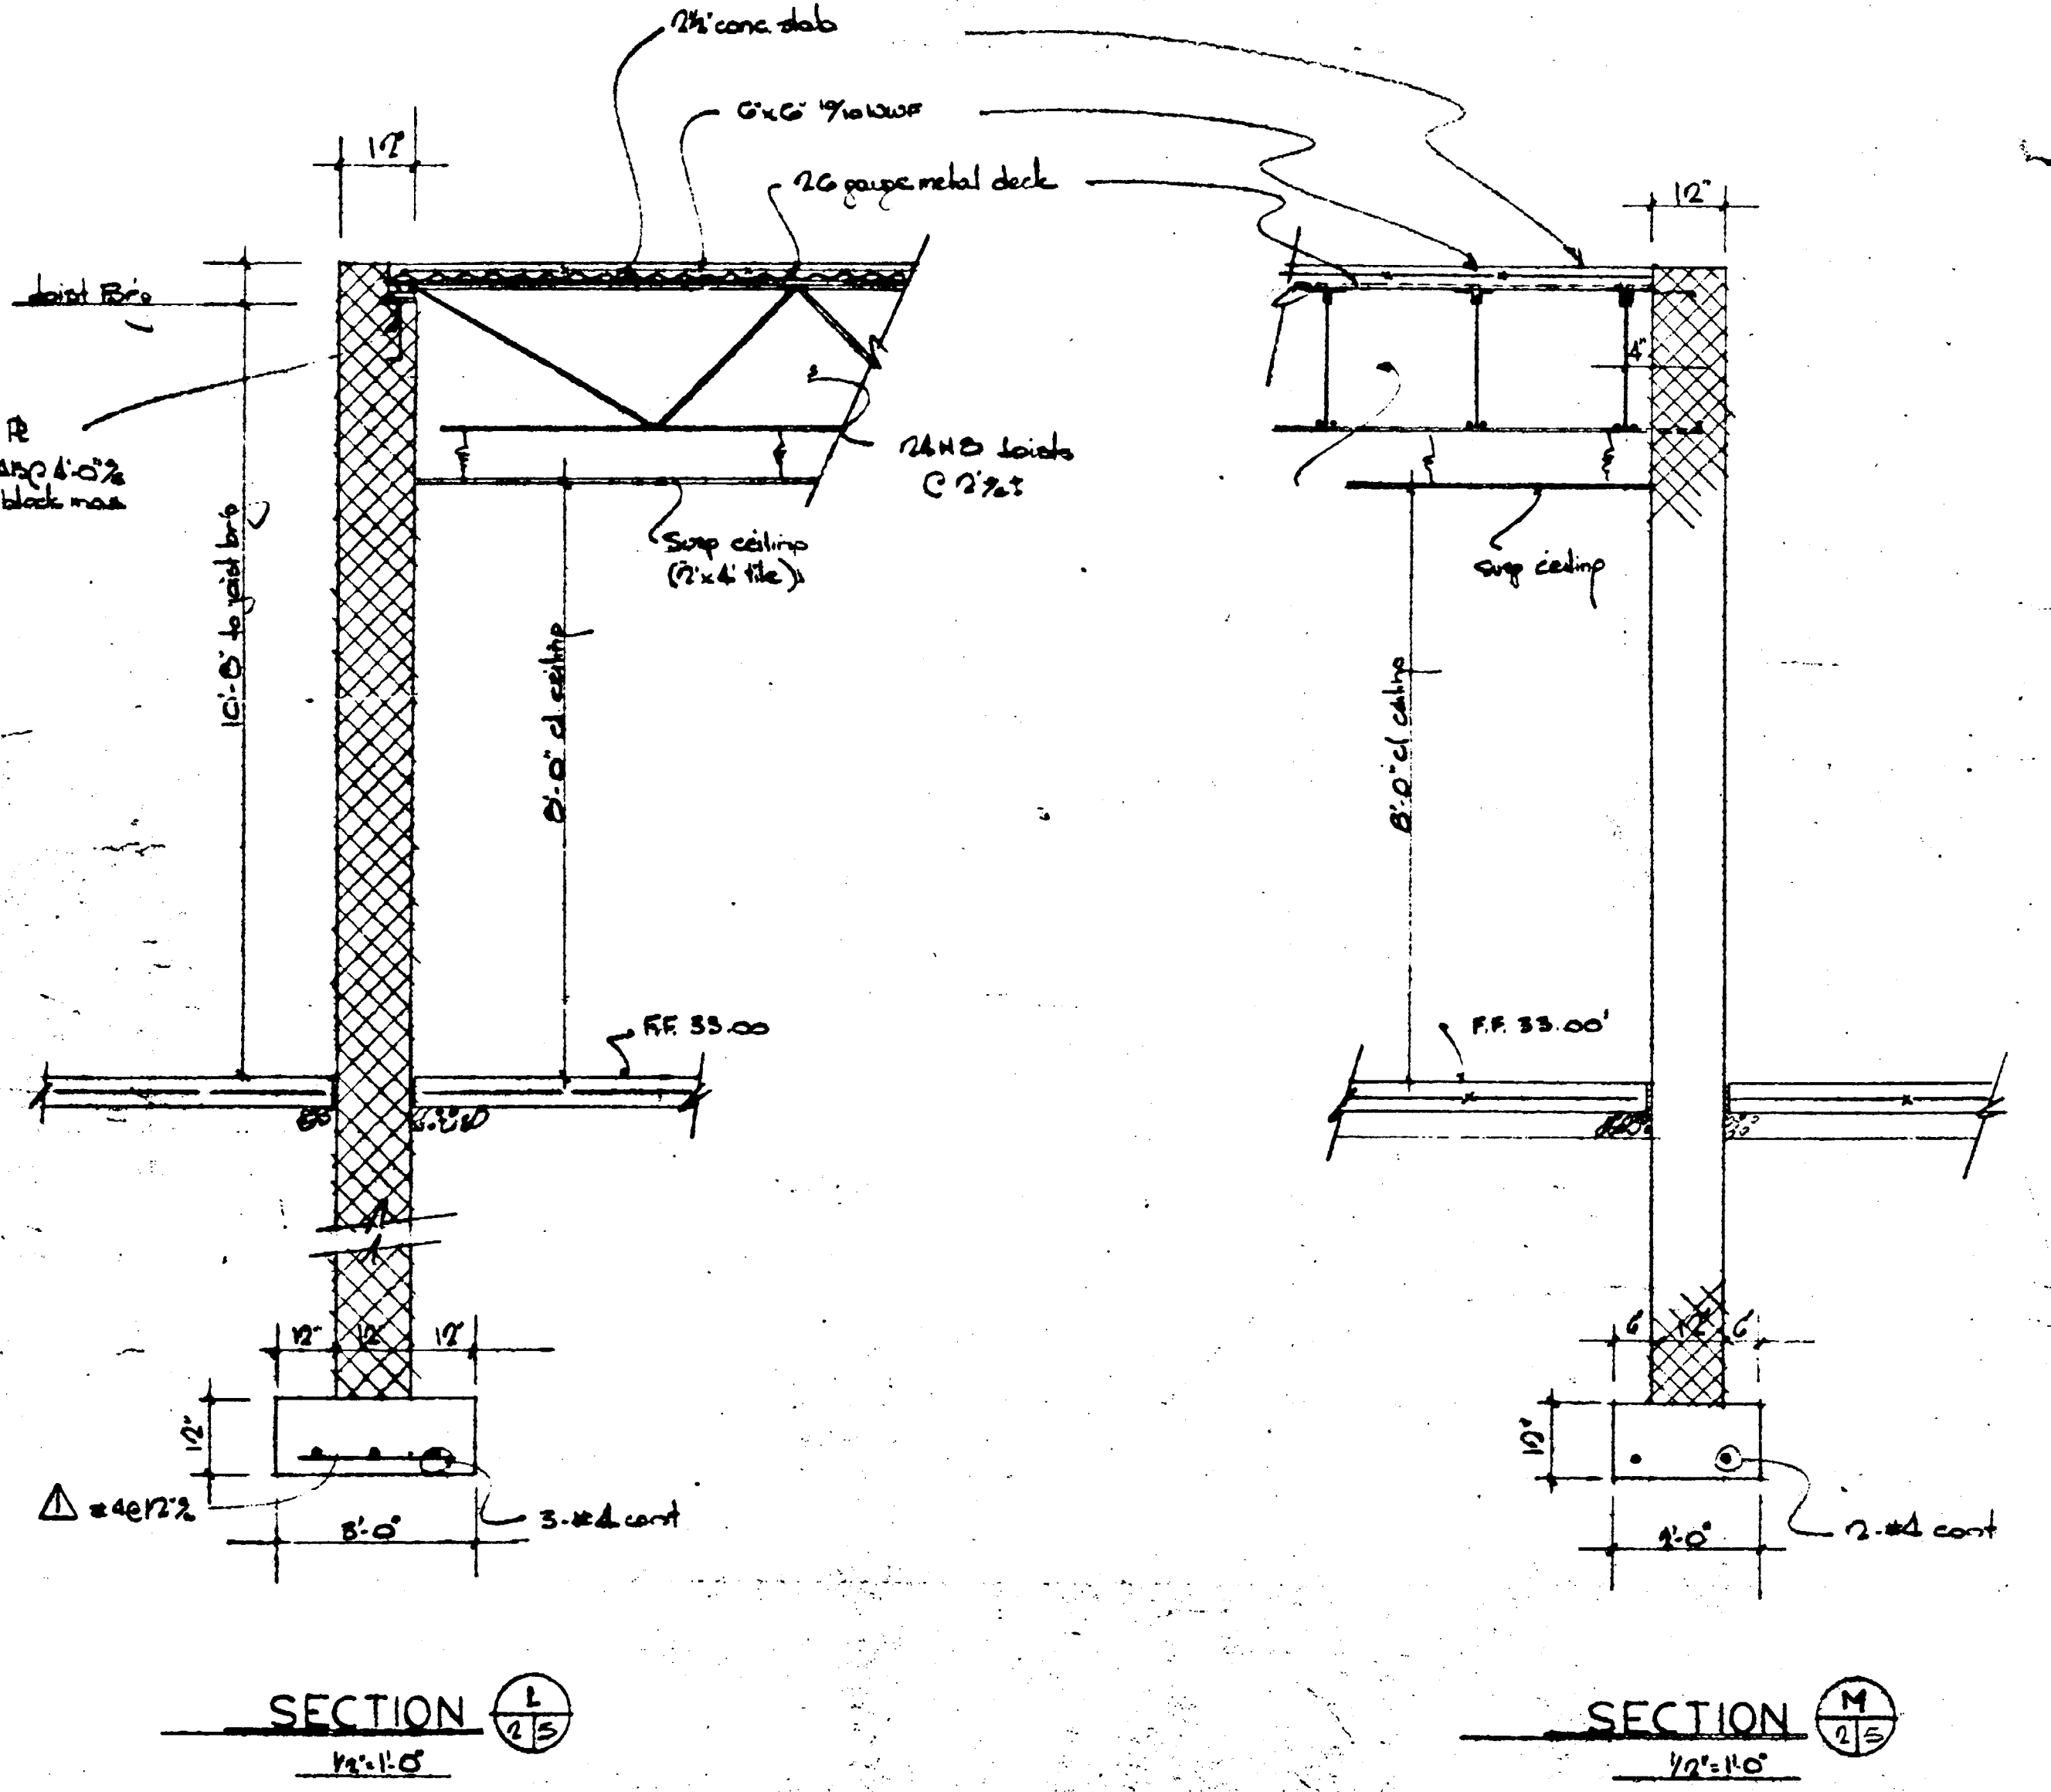

SECTION L-15
1/2"x11'-0"

SECTION M-15
1/2"x11'-0"

REVISIONS		DATE	
Δ	JAN	5-7-10	

WAREHOUSE #24

STATISVILLE INDUSTRIAL
BROOKHART PRINCE GEORGE COUNTY, MARYLAND

MARTIN INDUSTRIAL PARK VENTURE 3048 UNIVERSITY DR. E. ADOLPH, MARYLAND	MACRIS AND SHIND Consulting Engineers 817 Silver Spring Ave. Silver Spring, MD.
--	---